


THE PICASSO COLLECTION
ONE BEDROOM

575 to 625 Square Feet

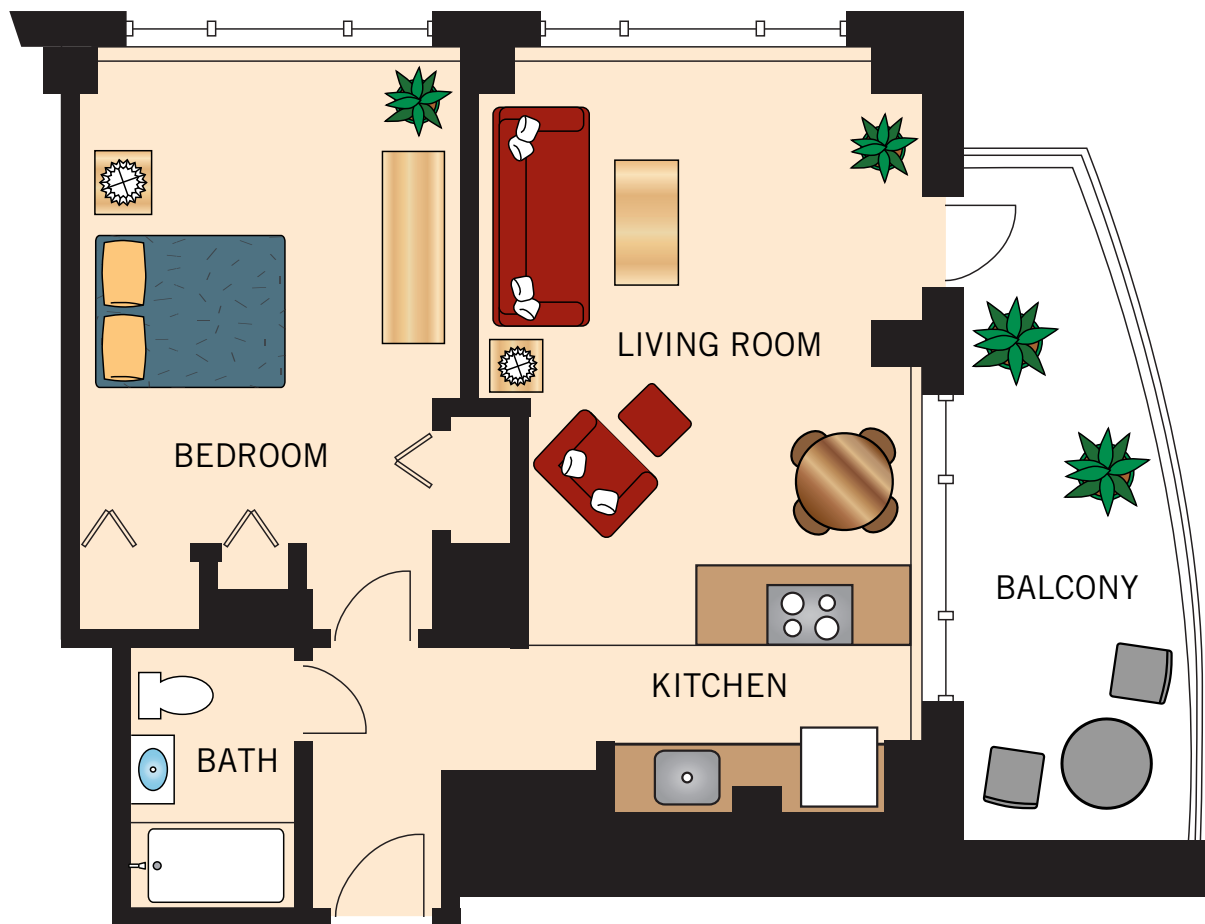


Floor plans are not to scale and are shown for comparative purposes only.
Actual apartment floor plans may have minor variations.

THE REMBRANDT COLLECTION
ONE BEDROOM DELUXE
950 to 1,050 Square Feet



Floor plans are not to scale and are shown for comparative purposes only.
Actual apartment floor plans may have minor variations.

THE MATISSE COLLECTION
ONE BEDROOM WITH DEN
790 to 860 Square Feet

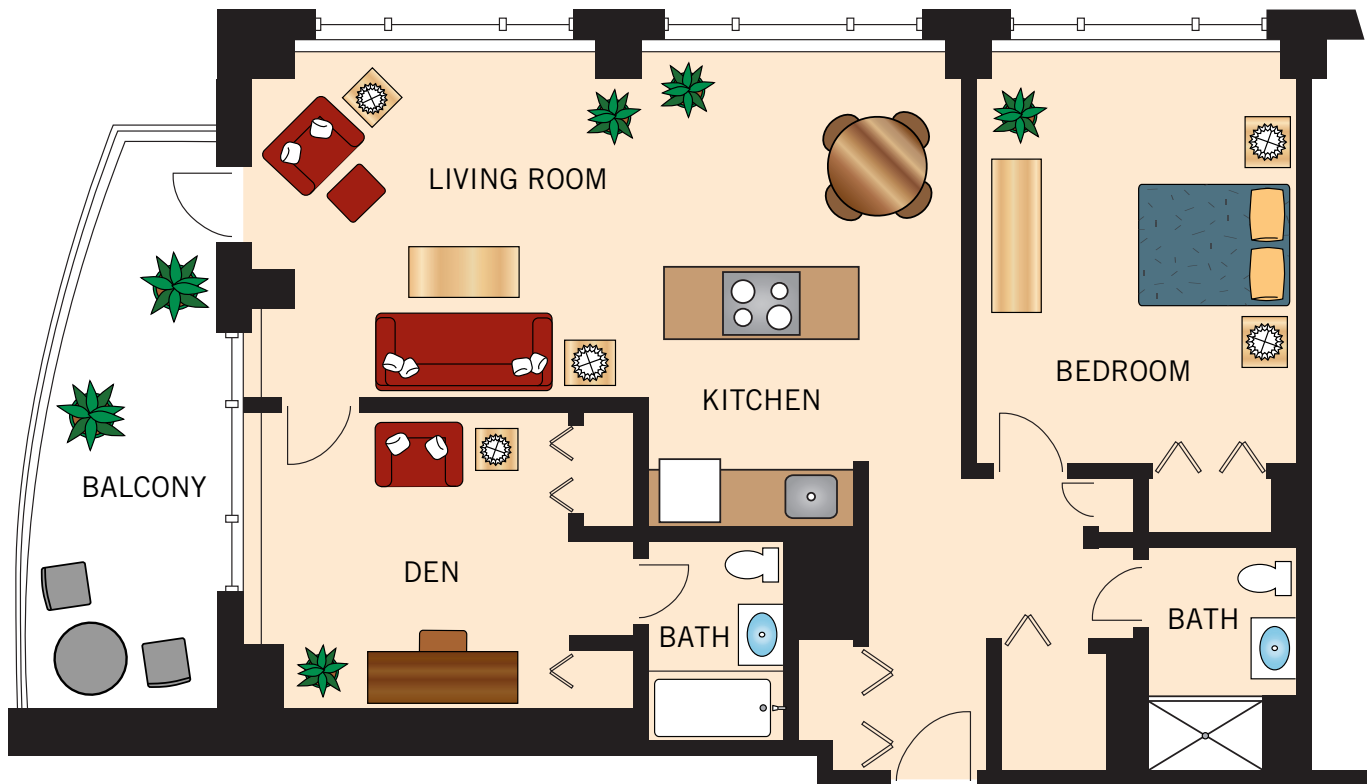


Floor plans are not to scale and are shown for comparative purposes only.
Actual apartment floor plans may have minor variations.

THE MONET COLLECTION

TWO BEDROOM

1,125 to 1,170 Square Feet

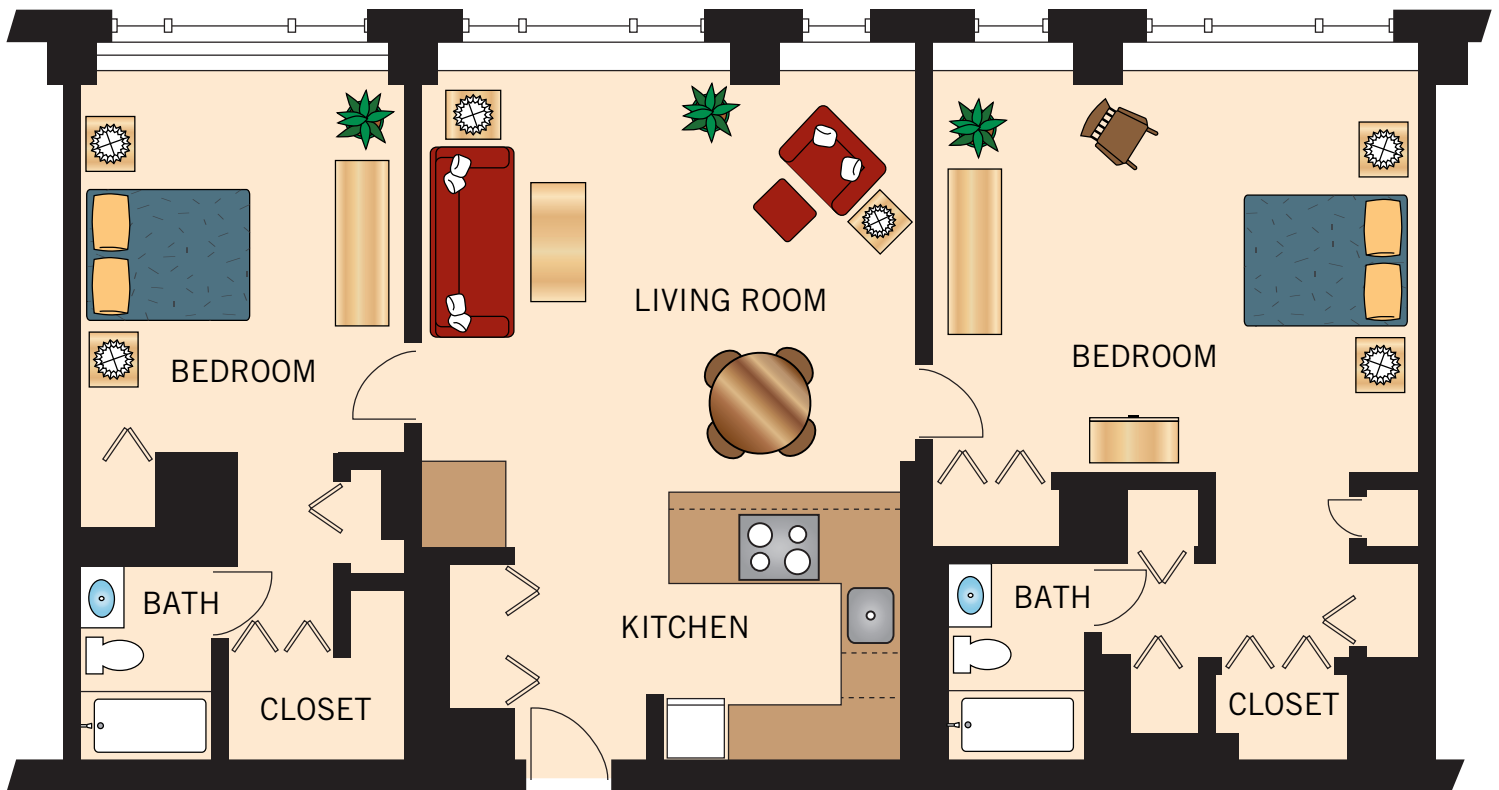

Floor plans are not to scale and are shown for comparative purposes only.
Actual apartment floor plans may have minor variations.

THE MICHELANGELO COLLECTION
TWO BEDROOM DELUXE
1,200 to 1,285 Square Feet



Floor plans are not to scale and are shown for comparative purposes only.
Actual apartment floor plans may have minor variations.

4W10
TWO BEDROOM DELUXE
1,200 Square Feet



Floor plans are not to scale and are shown for comparative purposes only.
Actual apartment floor plans may have minor variations.