


**THE PICASSO COLLECTION**

**ONE BEDROOM**

575-625 Square Feet

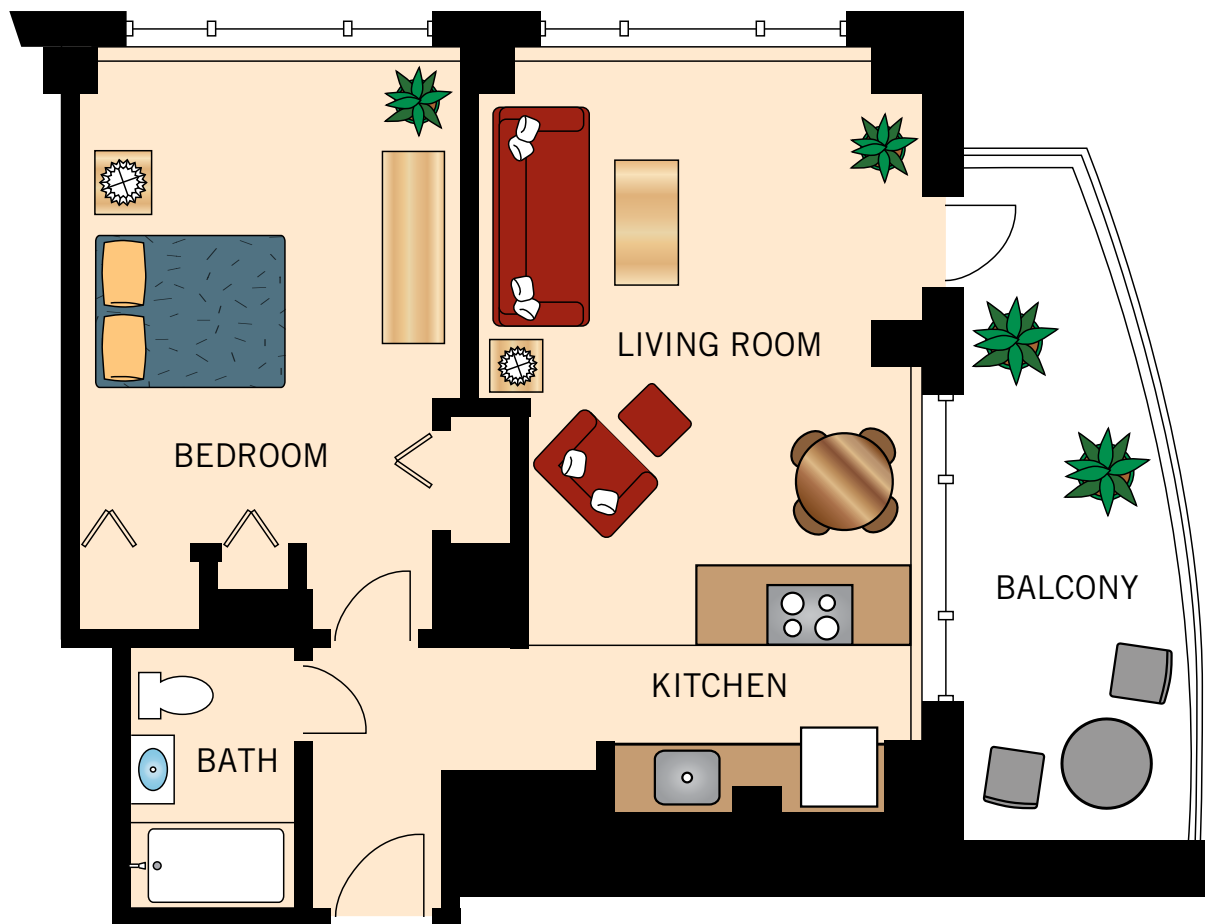


Floor plans are not to scale and are shown for comparative purposes only.  
Actual apartment floor plans may have minor variations.

**THE REMBRANDT COLLECTION**  
**ONE BEDROOM DELUXE**  
950–1,050 Square Feet




Floor plans are not to scale and are shown for comparative purposes only.  
Actual apartment floor plans may have minor variations.

**THE MATISSE COLLECTION**  
**ONE BEDROOM WITH DEN**  
790–860 Square Feet

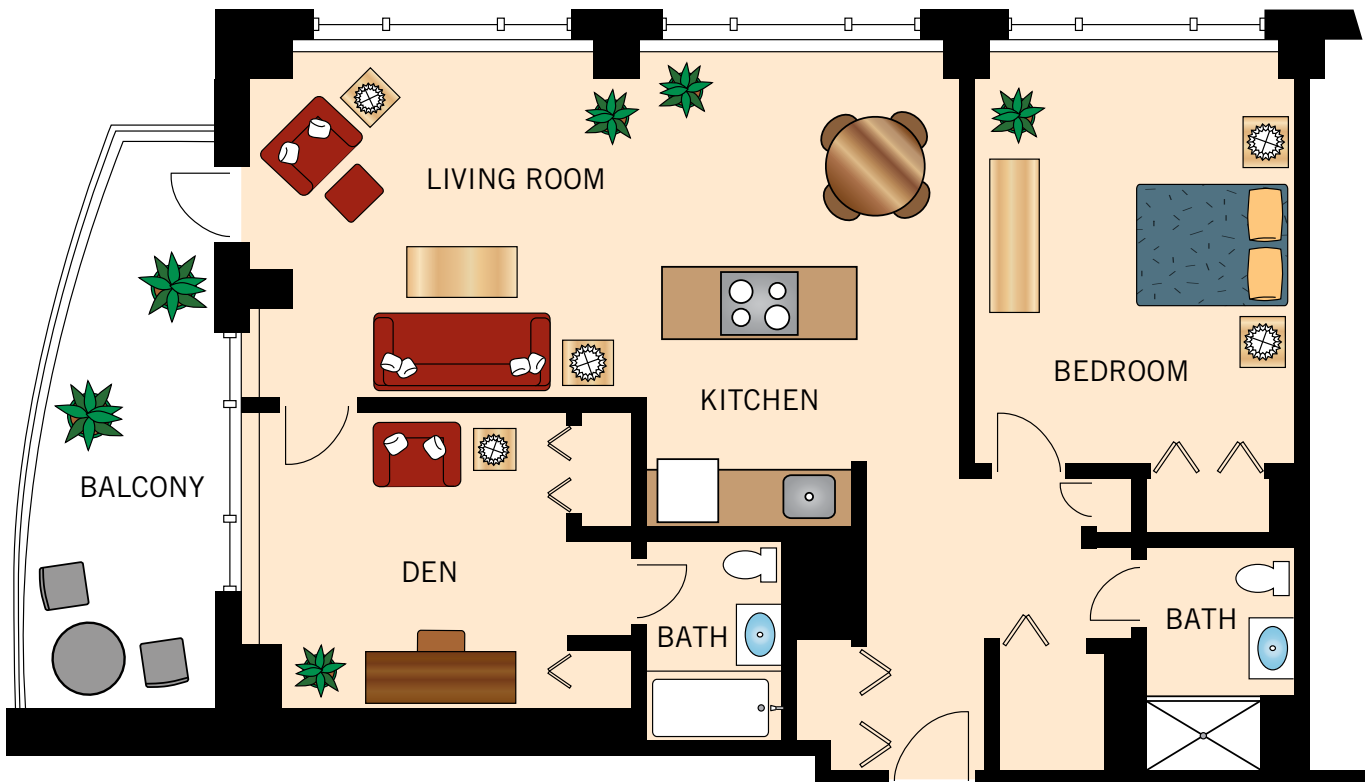

Floor plans are not to scale and are shown for comparative purposes only.  
Actual apartment floor plans may have minor variations.

**THE MONET COLLECTION**  
**TWO BEDROOM**  
1,125–1,170 Square Feet

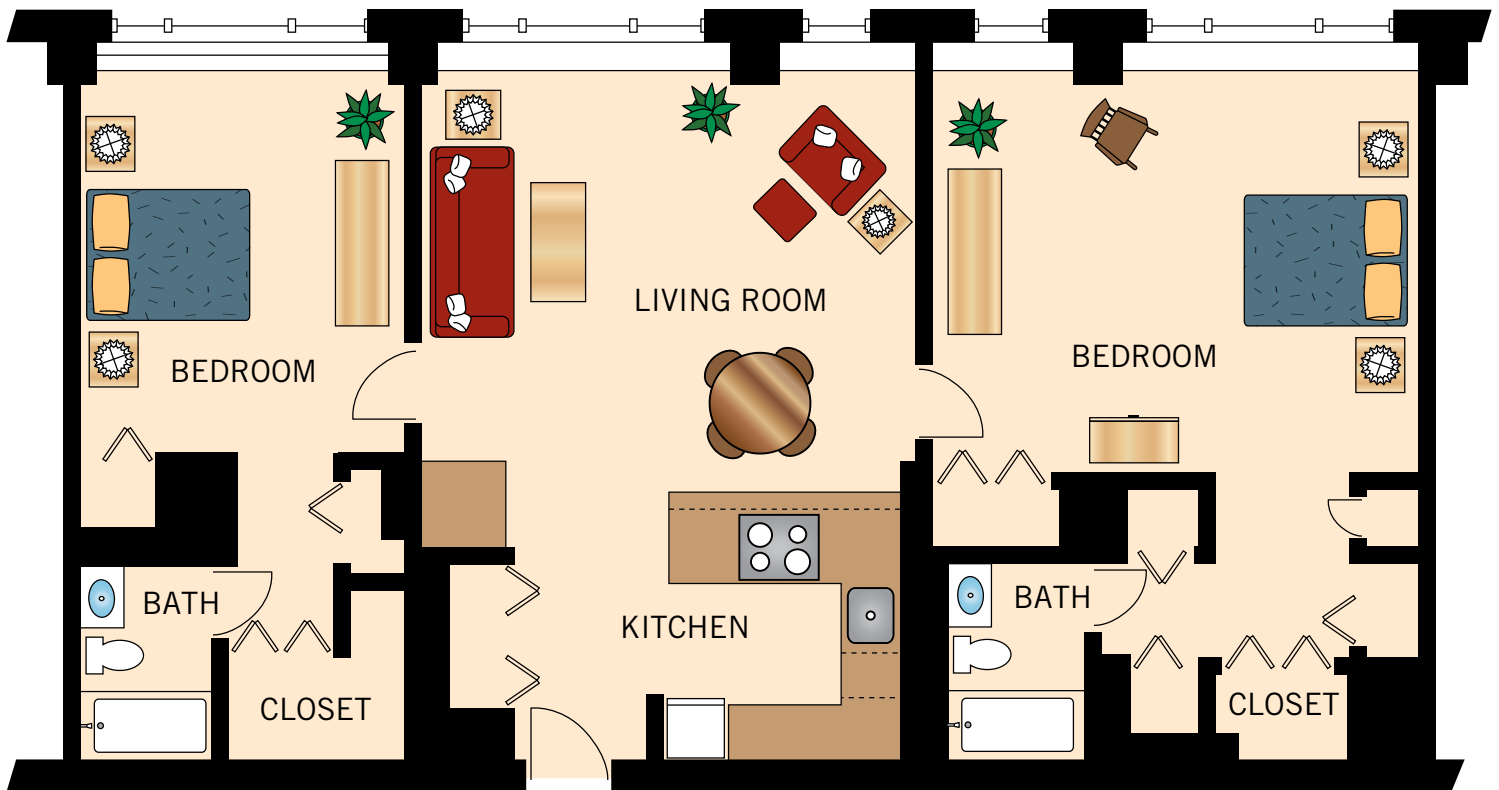

Floor plans are not to scale and are shown for comparative purposes only.  
Actual apartment floor plans may have minor variations.

**THE MICHELANGELO COLLECTION**  
**TWO BEDROOM DELUXE**  
1,200–1,285 Square Feet



Floor plans are not to scale and are shown for comparative purposes only.  
Actual apartment floor plans may have minor variations.

**4W10**  
**TWO BEDROOM DELUXE**  
1,200 Square Feet



Floor plans are not to scale and are shown for comparative purposes only.  
Actual apartment floor plans may have minor variations.